



PLOT NO.	AREA(SQ.MTS.)	AREA(YDS.)	PLOT NO.	AREA(SQ.MTS.)	AREA(YDS.)	PLOT NO.	AREA(SQ.MTS.)	AREA(YDS.)	PLOT NO.	AREA(SQ.MTS.)	AREA(YDS.)	PLOT NO.	AREA(SQ.MTS.)	AREA(YDS.)
1	363.40	434.63	16	162.88	194.80	31	117.8	140.89	46	180.67	216.08			
2	403.82	482.97	17	162.88	194.80	32	117.8	140.89	47	187.1	223.77			
3	671.52	803.14	18	123.92	148.21	33	117.8	140.89	48	193.52	231.45			
4	164.56	196.81	19	144.51	172.83	34	162.88	194.80	49	169.32	202.51			
5	124.52	148.93	20	147.20	176.05	35	162.88	194.80	50	137.05	163.91			
6	124.57	148.99	21	120.86	144.55	36	117.8	140.89	51	136.51	163.27			
7	124.47	148.87	22	120.86	144.55	37	117.8	140.89	52	135.96	162.61			
8	162.88	194.80	23	120.86	144.55	38	117.8	140.89	53	135.42	161.96			
9	162.88	194.80	24	162.88	194.80	39	162.01	193.76	54	134.87	161.30			
10	124.47	148.87	25	162.88	194.80	40	196.23	234.69	55	134.33	160.66			
11	124.57	148.99	26	120.86	144.55	41	158.33	189.36	56	133.78	160.00			
12	124.52	148.93	27	120.86	144.55	42	154.96	185.33	57	133.24	159.36			
13	157.06	187.84	28	120.86	144.55	43	161.39	193.02	58	132.69	158.70			
14	151.46	181.15	29	140.71	168.29	44	167.82	200.71	59	176.16	210.69			
15	123.92	148.21	30	143.4	171.51	45	174.24	208.39	TOTAL	2120.62	2536.26			
TOTAL	3108.62	3717.91	TOTAL	2076.42	2483.40	TOTAL	2207.54	2640.22	TOTAL	9513.20	11377.79			

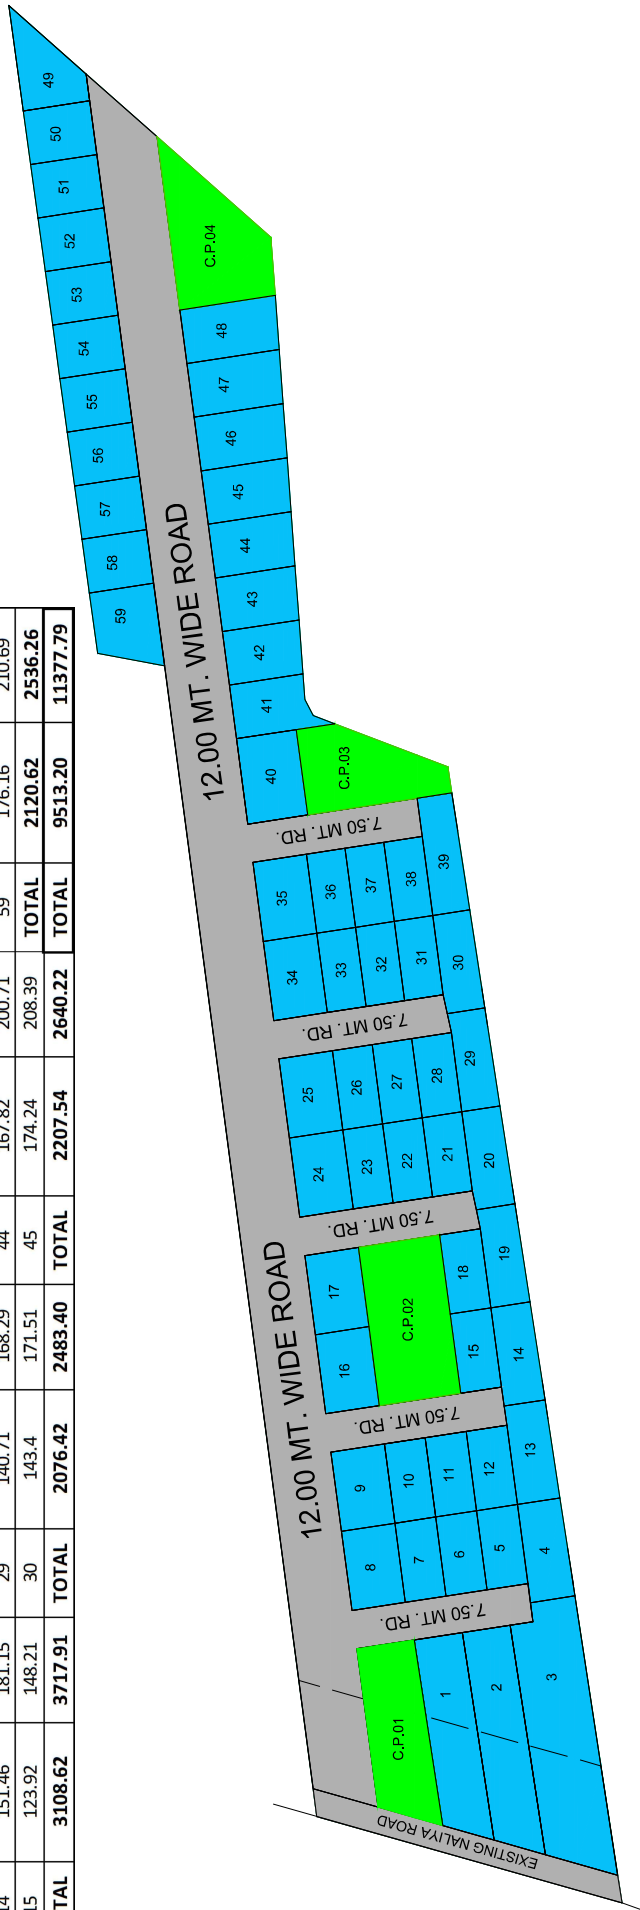

NOTES :
 * THIS IS THE PROPERTY OF 'ALUMNEDRABO' AND NOT TO BE COPIED OR USE WITHOUT PERMISSION.
 * ALL DIMENSIONS SHALL BE CHECKED AND COORDINATED WITH THE STRUCTURAL DRAWING AND ANY AMBIGUITY BROUGHT TO THE ATTENTION OF THE CLIENT IMMEDIATELY.
 * ALL DIMENSIONS ARE TO READ AND NOT TO BE MEASURED.
 * ALL DIMENSIONS ARE ON REFER.
 * CLIENT IS ADVISED TO APPOINT STRUCTURAL ENGINEER FOR STRUCTURAL DETAILS OF THE PROJECT.
 * THIS CONSULTANTS FOR SPECIFIC WORKS ARE ELECTRICAL, SANITARIA & PLUMBING, AIR CONDITIONING, ACQUISITION ETC.

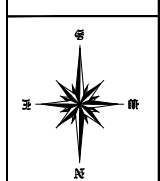

NEELKANTH RESIDENCY - 01

PROJECT :
 S.N. 117
 @ KAMATALAV
 TA. DHOLERA DIST. ABAD.
 DRG. TITLE :
 ROUGH 02

DESIGNER
 AISHWARYA CONSULTANCY
 www.aishwaryadesigns.com

CAD	DELT	CHECK	DATE
-	-	-	17/08/17

ALT. NO. DRG. NO.
 02 A:1:1
 SCALE CAD FILE
 N.T.S.
 JOB NO.